

**Arthur J. Arseneau  
Architect Ltd.**

Building  
**THE ANCHORAGE**


Sheet title  
**MAIN FLOOR PLAN**



Date  
**APRIL 2010**

Scale  
**1/8"=1'-0"**

Drawn by  
**R.M.S**

Sheet no.  
**A-1**

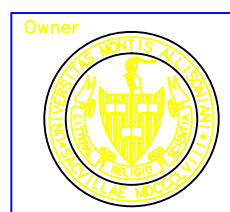

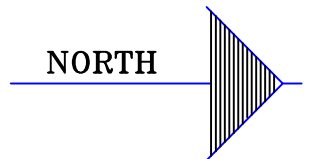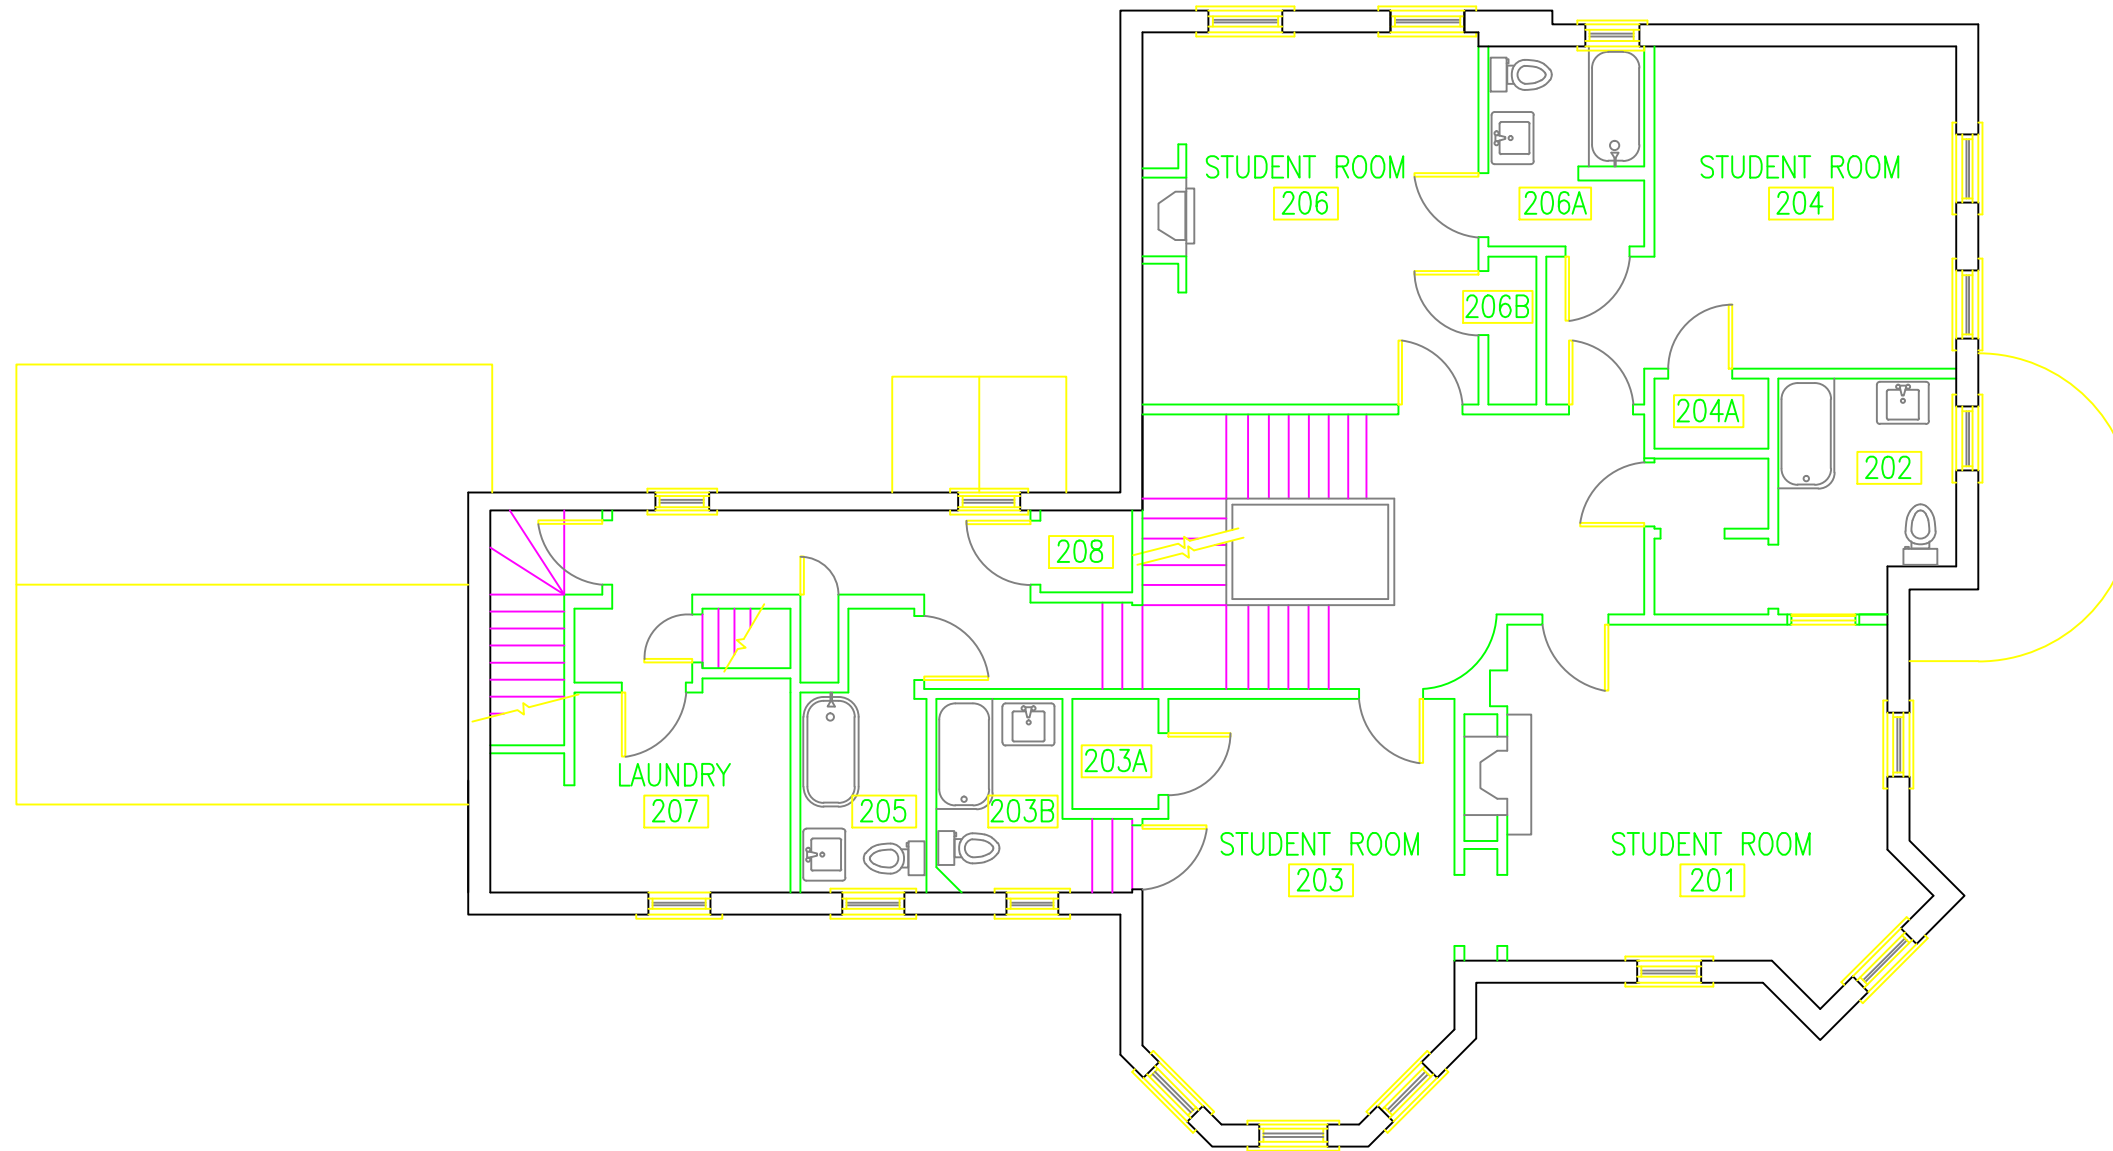

**Arthur J. Arseneau  
Architect Ltd.**

Building  
**THE ANCHORAGE**


Sheet title  
**SECOND FLOOR PLAN**



Date  
**APRIL 2010**

Scale  
**1/8"=1'-0"**

Drawn by  
**R.M.S**

Sheet no.  
**A-2**

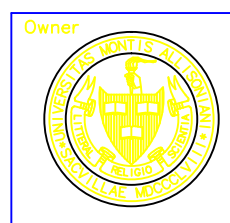

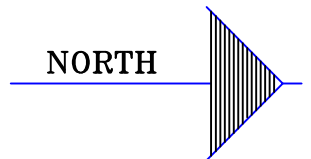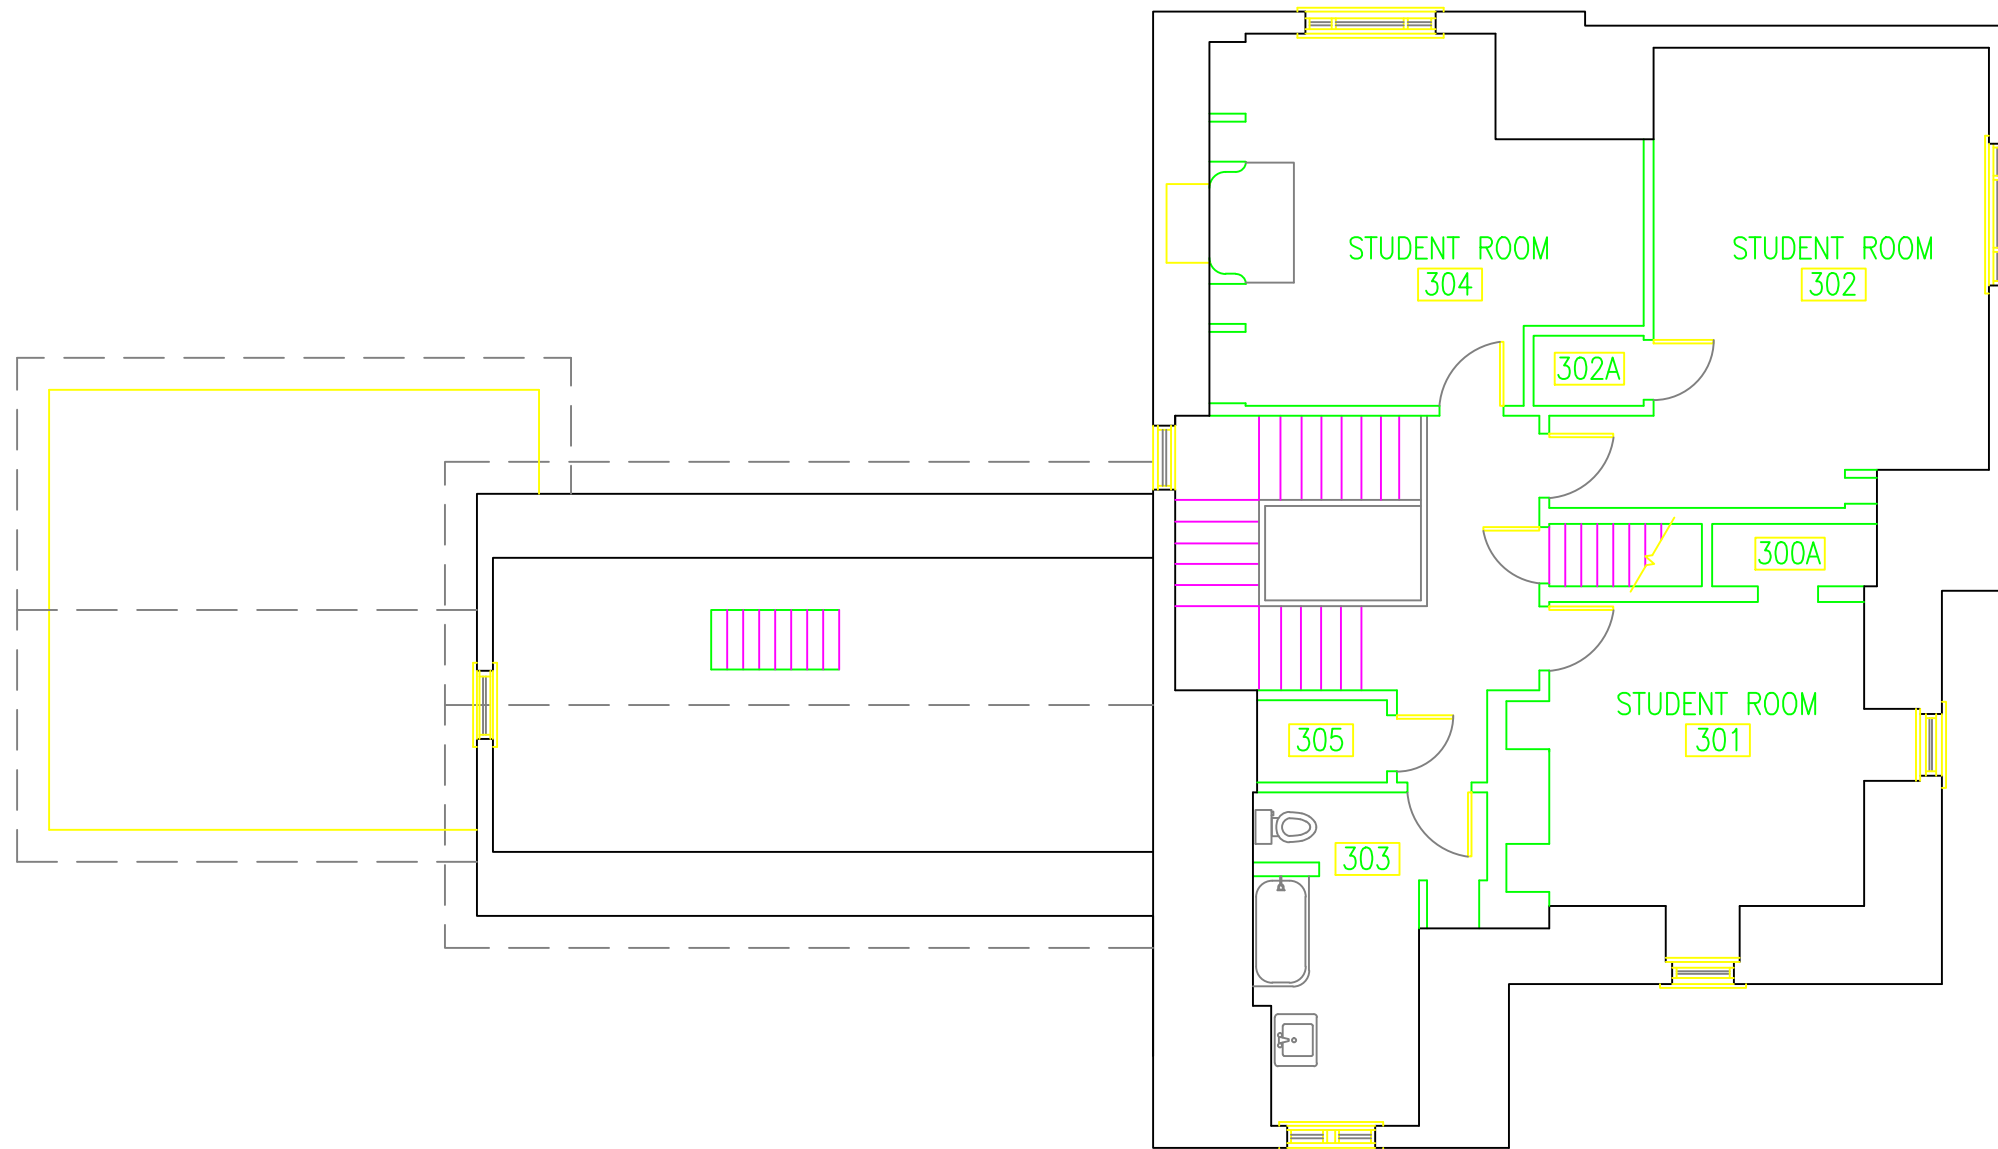

**Arthur J. Arseneau  
Architect Ltd.**

Building  
THE ANCHORAGE

Sheet title  
THIRD FLOOR PLAN

Date  
APRIL 2010

Scale  
1/8"=1'-0"

Drawn by  
R.M.S

Sheet no.  
A-3

